




CITY OF LODI

PUBLIC WORKS DEPARTMENT

PEDESTRIAN PUSH BUTTON SIGN DETAIL

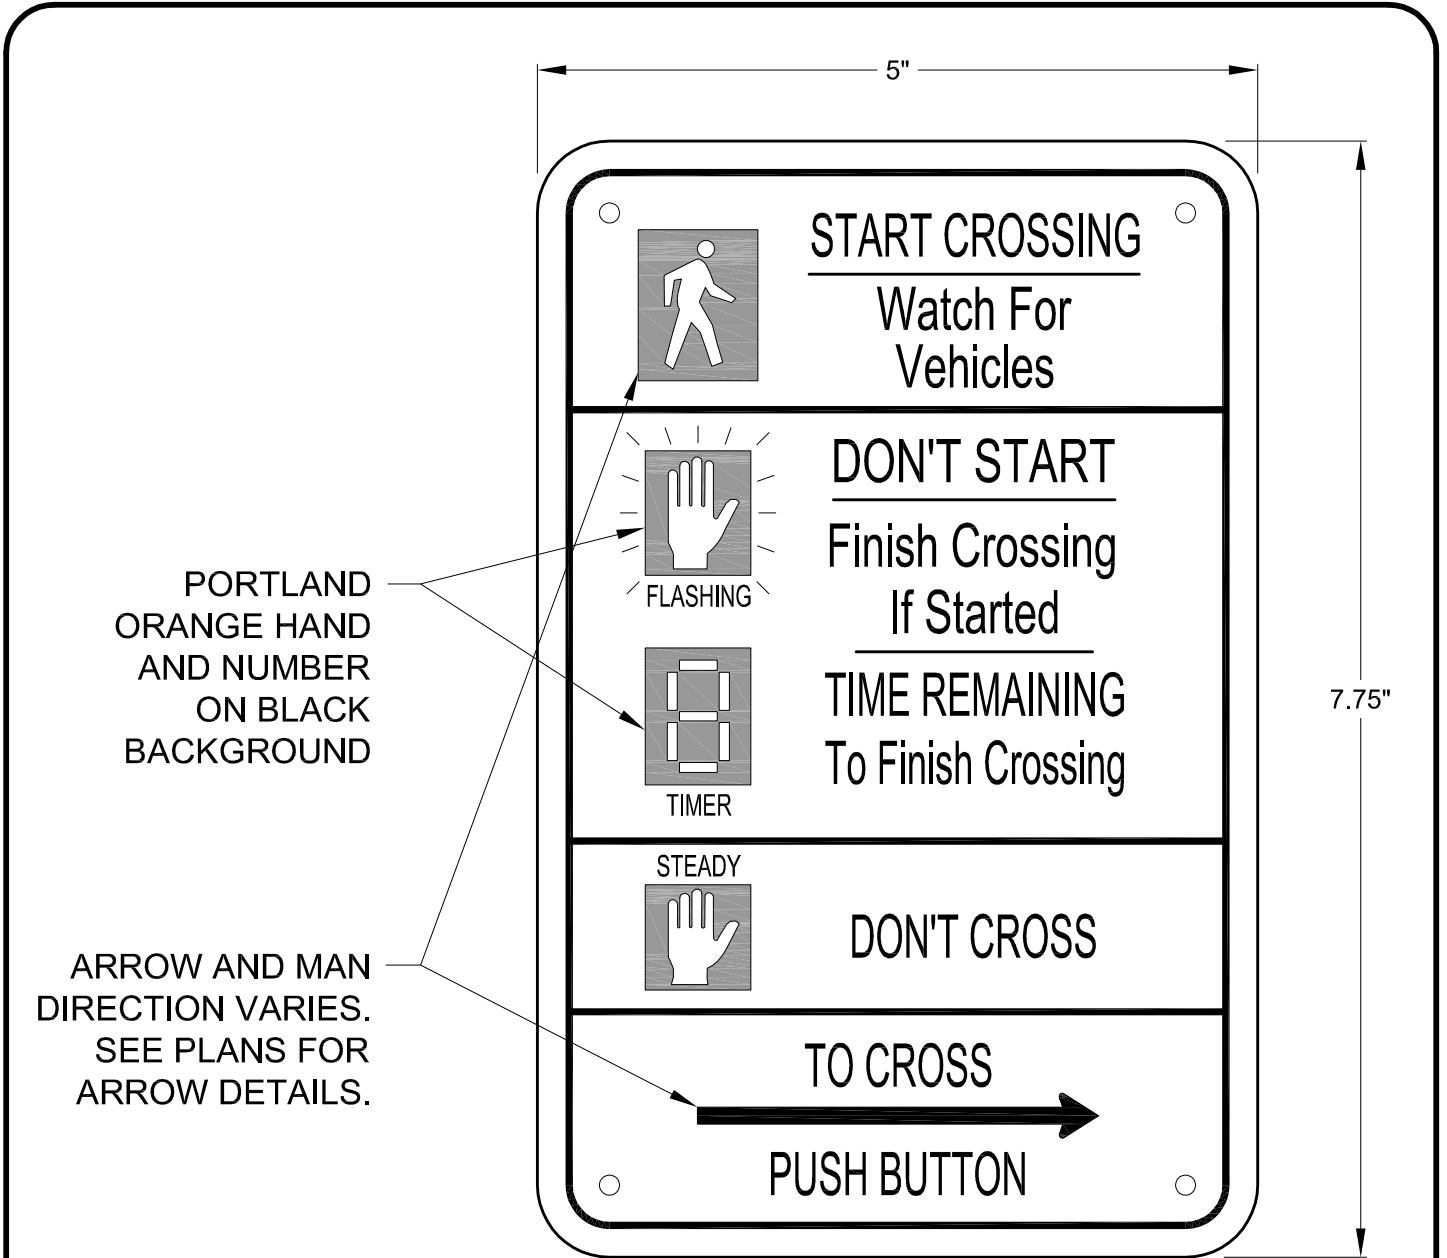

SPECIAL SIGN FOR PED PUSH BUTTONS

N.T.S.

Dr.	No.	Date	Revision	Appr.	Approved By:	STD PLAN
DK					 Lyman Chang City Engineer RCE No. 53149	148
Ch.	PJF			3/28/17		
Date	3/27/17			Date		